


FLOW DIAGRAM

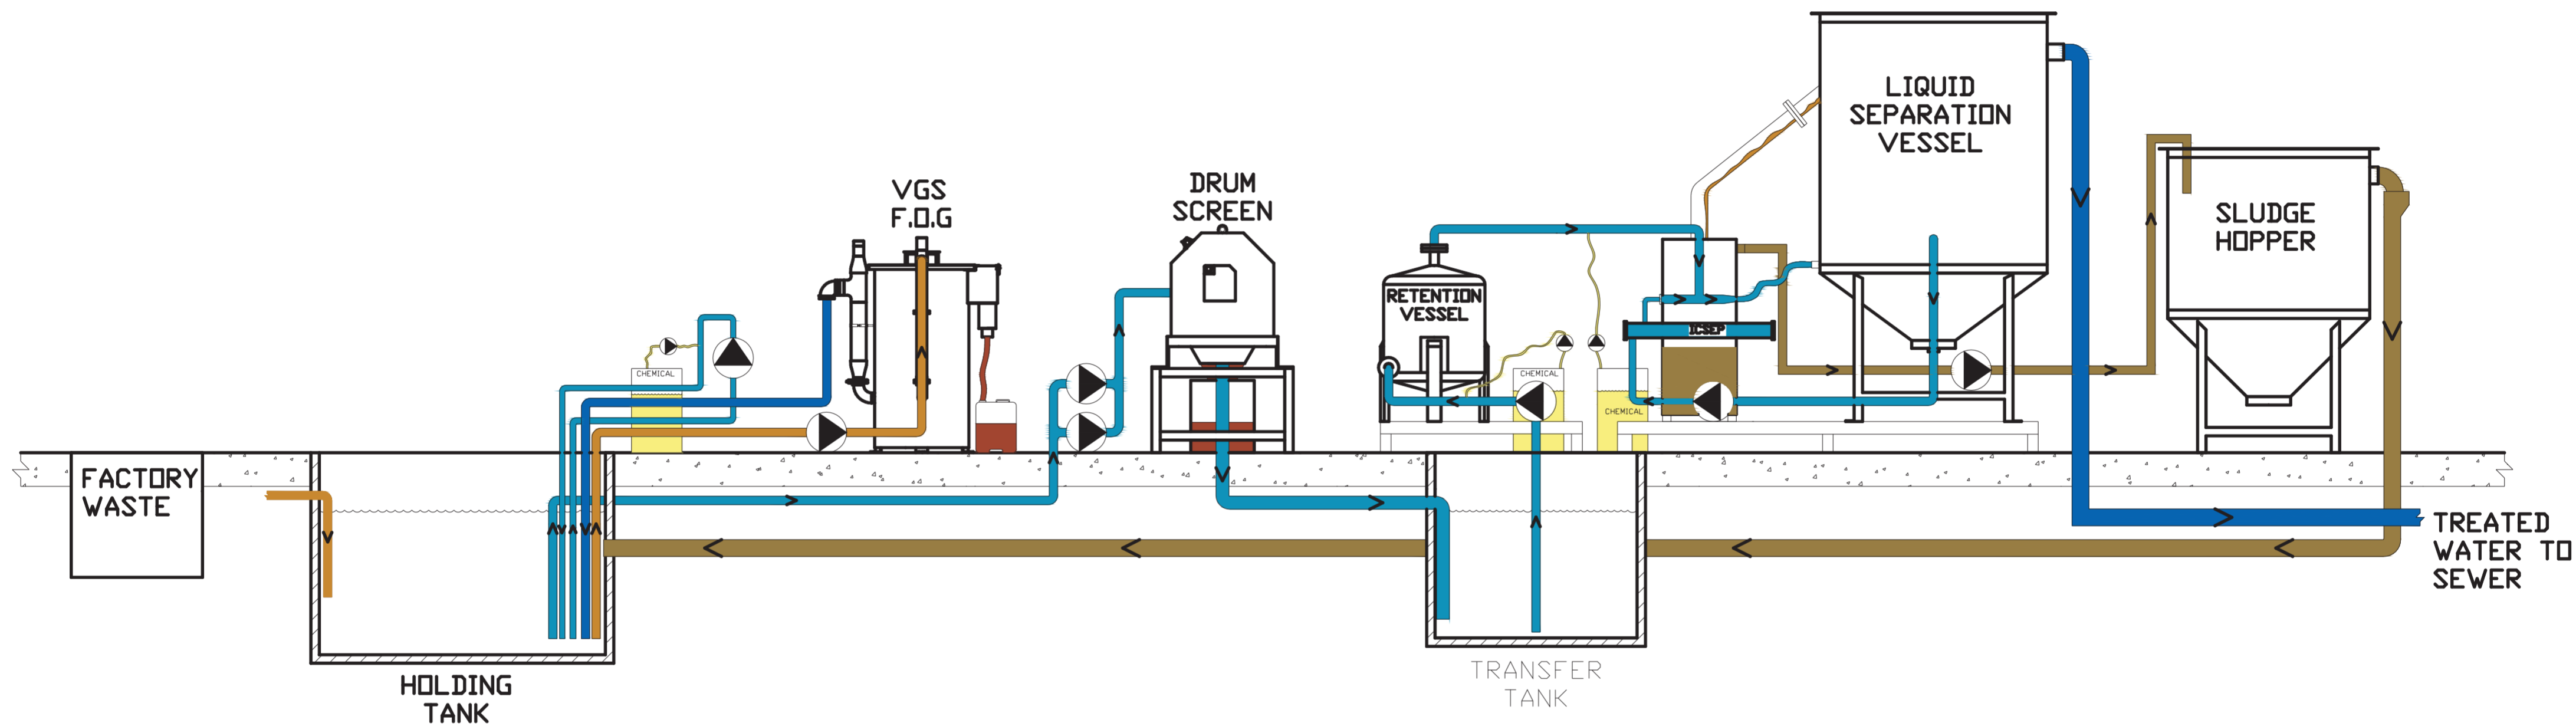

System Info

- Installation Date: August 2010
- Project Model: Domino ICSEP (F&B)

Everything Water PTY LTD

- + Add: Unit 3/32 Enterprise Street, Cleveland, QLD 4163
- + Phone: +61 3 9857 9845
- + Email: sales@everythingwater.com
- + Web: www.everythingwater.com

